






CONSTITUTION PIPELINE

*New York State Department of Environmental Conservation and
U.S. Army Corps of Engineers
Joint Application – Supplemental Information
Constitution Pipeline
Broome, Chenango, Delaware, [Otsego](#), and Schoharie Counties*





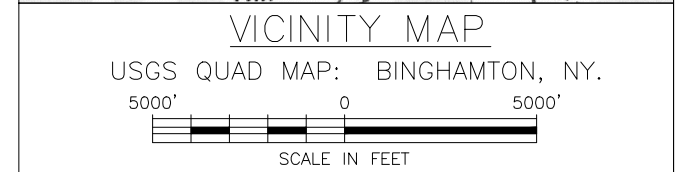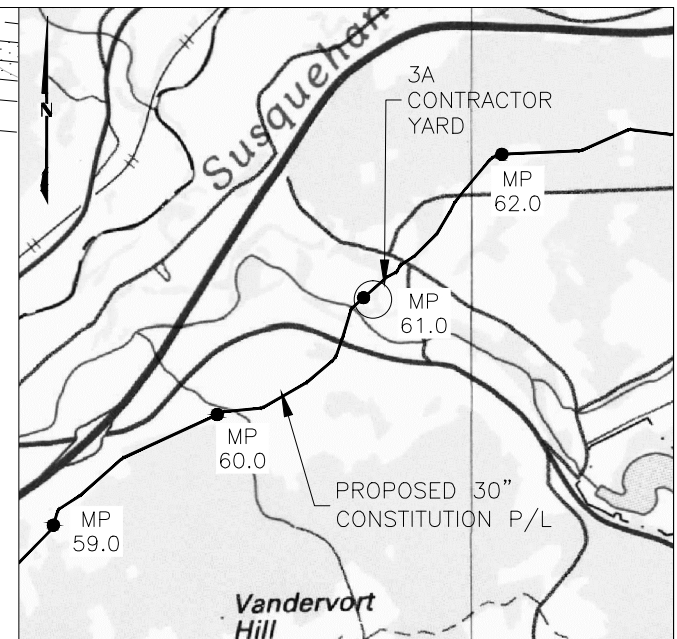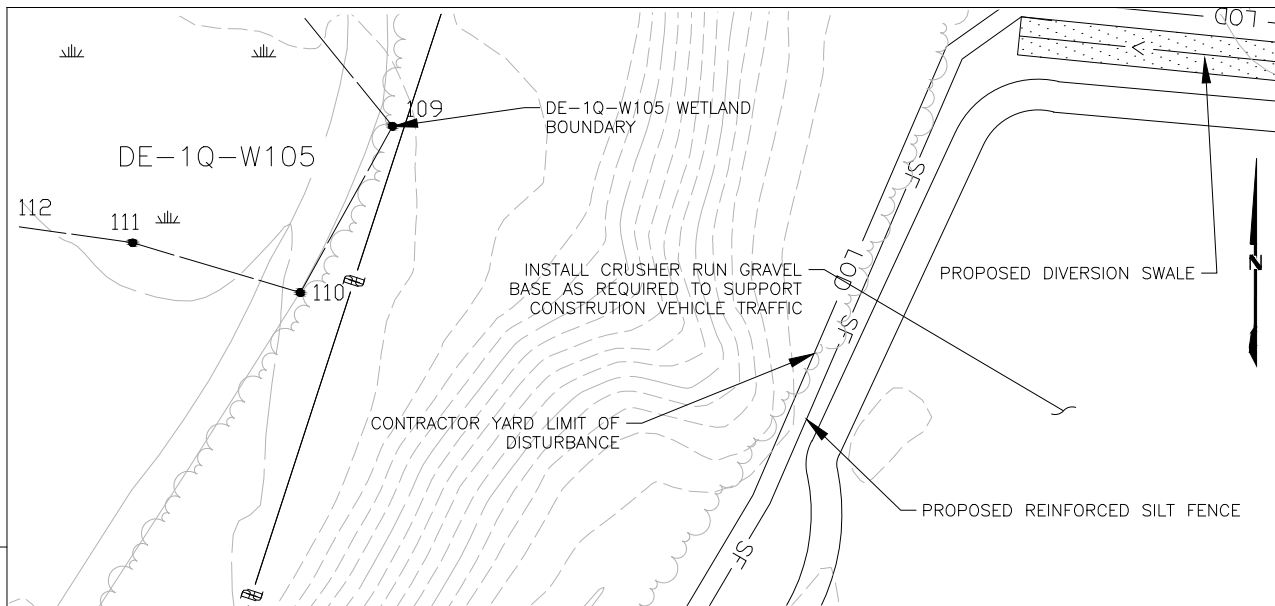

CONTRACTOR YARDS

Updated August 2014




SCALE: 1" = 50' HORIZONTAL




APPLICATION NO.: NAN-2012-00449-UBR

Wetland ID	Wetland Class	Crossing Length (feet)	Wetland Impact (acres)						State Wetland Classification	NYDEC Regulated Wetland (Y/N)	Crossing Method	
												
			CONSTRUCTION			OPERATION						
			PFO	PSS	PEM	PFO	PSS	PEM				
DE-1Q-W105	PSS	0	N/A	N/A	N/A	N/A	N/A	N/A	N/A	N/A	NO	N/A

DRAWING NO.	REFERENCE TITLE	CONSTITUTION PIPELINE COMPANY, LLC. USACOE & NYSDEC JOINT PERMIT PROPOSED 30" NATURAL GAS PIPELINE ADJACENT WETLAND DE-1Q-W105 TEMPORARY CONTRACTOR YARD #3A @ APPROX. MP 61.1 DELAWARE COUNTY, NEW YORK
26-26-85/CY-3A		

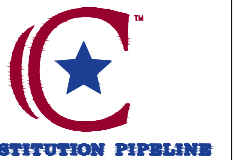

NO.	DATE	BY	REVISION DESCRIPTION	W.O. NO.	CHK.	APP.	DRAWN BY:	DATE: 07-25-2014	ISSUED FOR BID:	SCALE: 1" = 50'
							CHECKED BY:	DATE:	ISSUED FOR CONSTRUCTION:	
							APPROVED BY:	DATE:	DRAWING NUMBER:	
							WO:		CY-3A-DE-1Q-W105	SHEET 1 OF 13

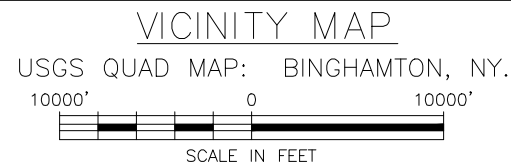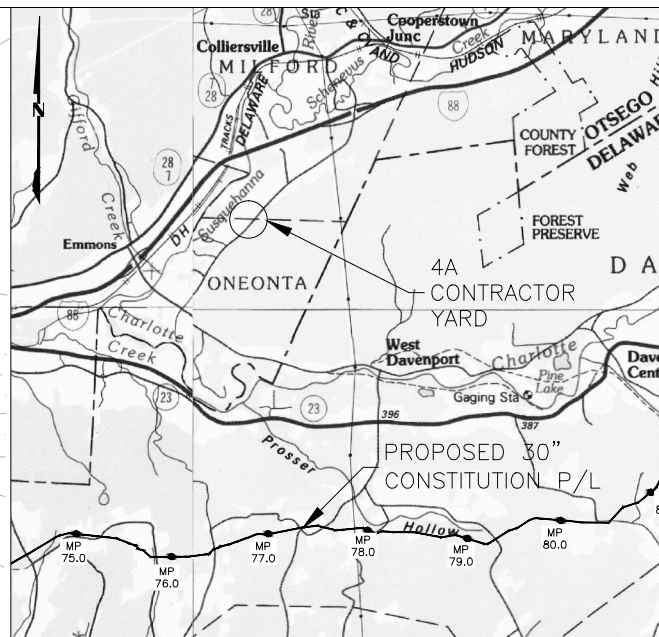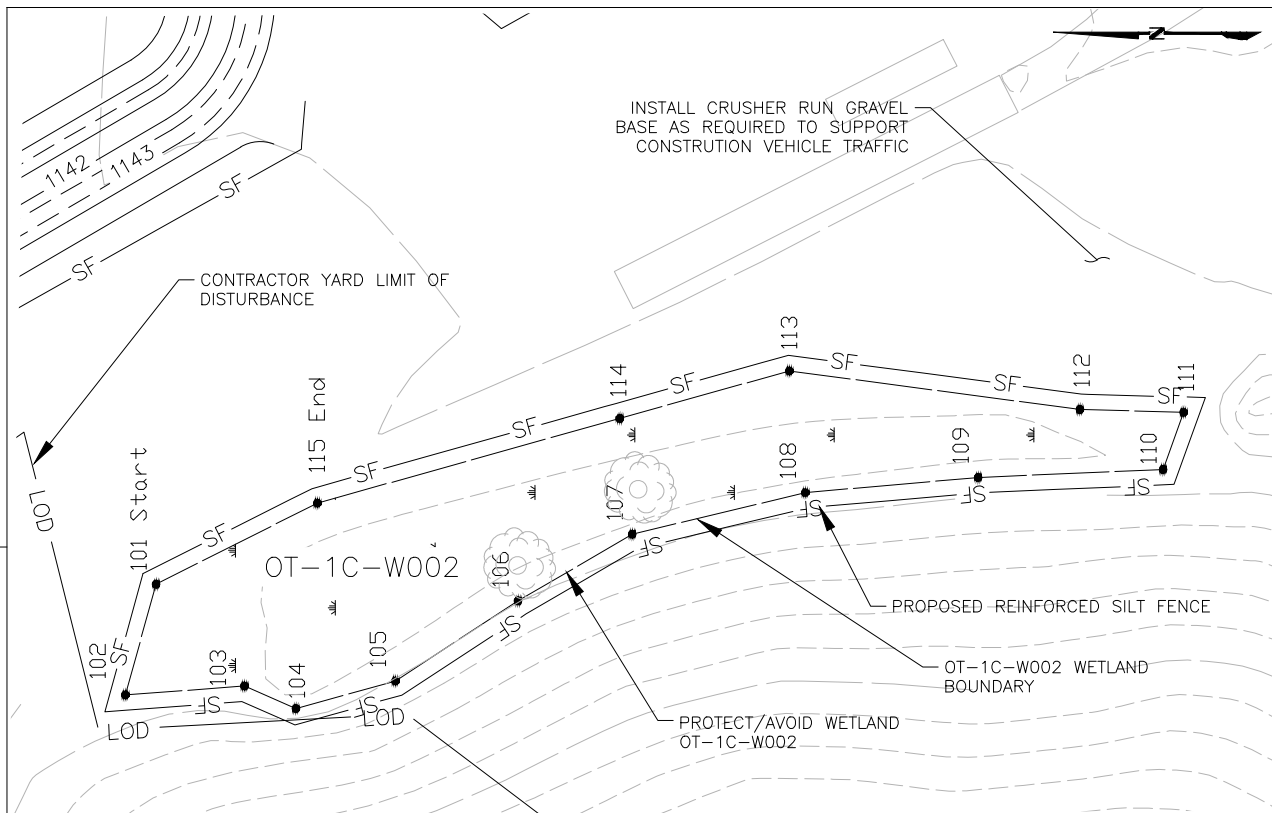


PLAN





SCALE: 1" = 50' HORIZONTAL

APPLICATION NO.: NAN-2012-00449-UBR


Wetland ID	Wetland Class	Crossing Length (feet)	Wetland Impact (acres)						State Wetland Classification	NYDEC Regulated Wetland (Y/N)	Crossing Method
			CONSTRUCTION			OPERATION					
			PFO	PSS	PEM	PFO	PSS	PEM			
OT-1C-W002	PSS	0	N/A	N/A	N/A	N/A	N/A	N/A	N/A	NO	N/A
DRAWING NO. 26-26-85/CY-4A		REFERENCE TITLE				<div>CONSTITUTION PIPELINE COMPANY, LLC. USACOE & NYSDEC JOINT PERMIT PROPOSED 30" NATURAL GAS PIPELINE ADJACENT WETLAND OT-1C-W002 TEMPORARY CONTRACTOR YARD #4A @ APPROX. MP 77 SCHOHARIE COUNTY, NEW YORK</div> <div> CONSTITUTION PIPELINE</div>					
NO.	DATE	BY	REVISION DESCRIPTION		W.O. NO.	CHK.	APP.	DRAWN BY:	DATE: 07-25-2014	ISSUED FOR BID:	SCALE: 1" = 50'
								CHECKED BY:	DATE:	ISSUED FOR CONSTRUCTION:	
								APPROVED BY:	DATE:	DRAWING NUMBER:	
								WO:			
										CY-4A-OT-1C-W002	SHEET 2 OF 13



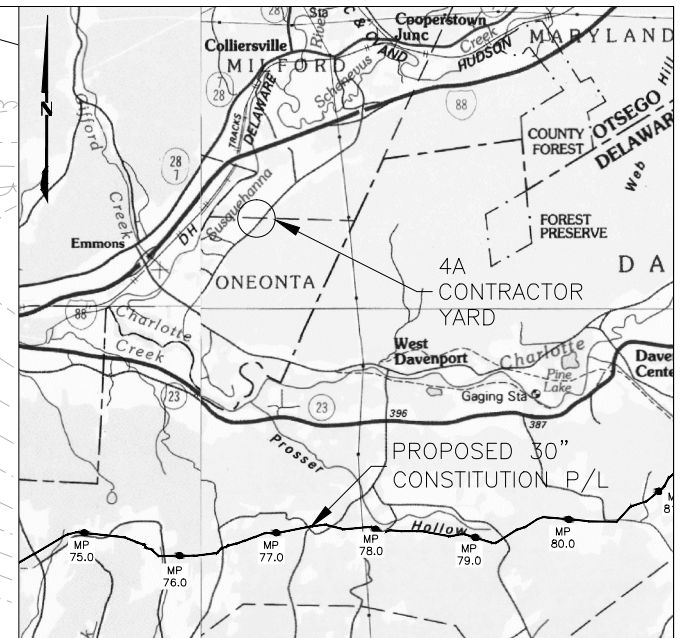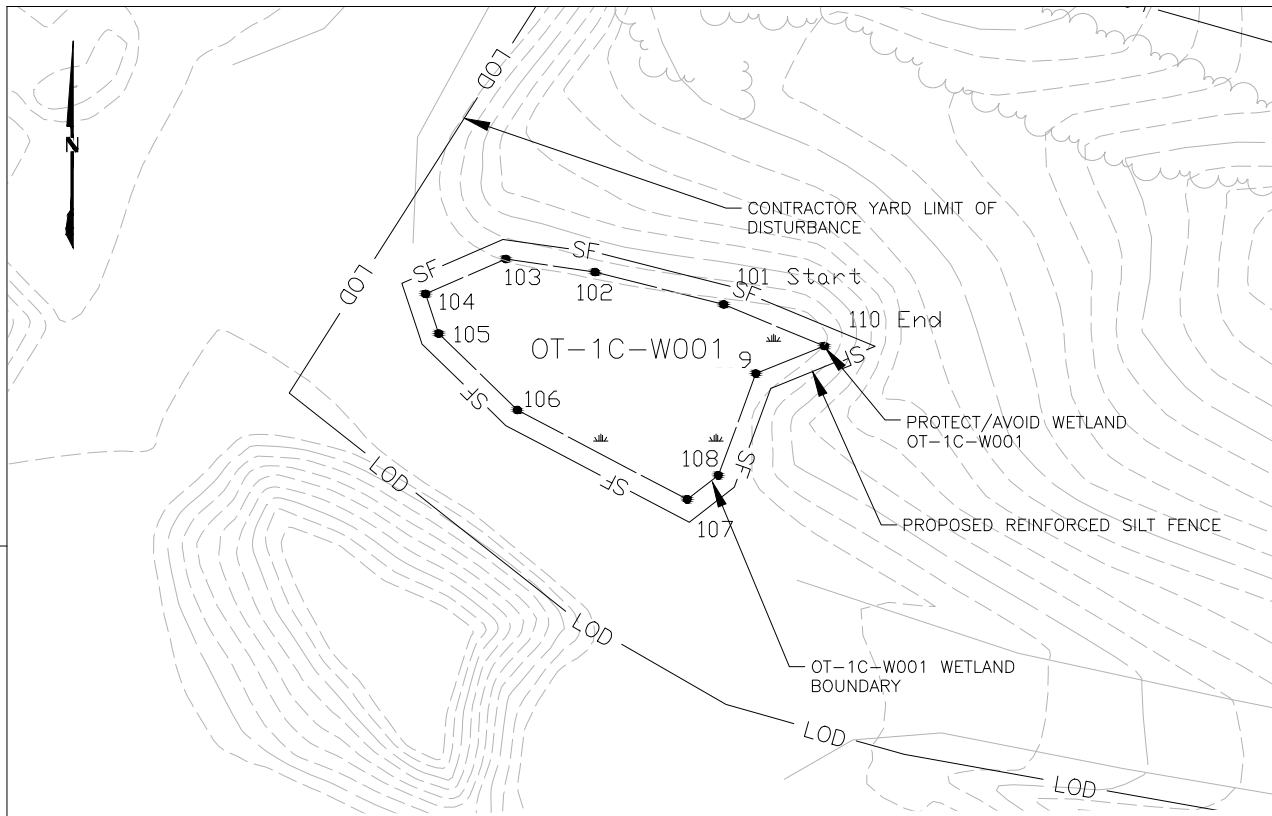





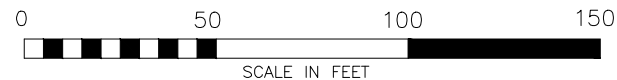

VICINITY MAP
USGS QUAD MAP: BINGHAMTON, NY.
10000' 0 10000'
SCALE IN FEET

PLAN



SCALE: 1" = 50' HORIZONTAL

APPLICATION NO.: NAN-2012-00449-UBR

Wetland ID	Wetland Class	Crossing Length (feet)	Wetland Impact (acres)						State Wetland Classification	NYDEC Regulated Wetland (Y/N)	Crossing Method
											
			CONSTRUCTION			OPERATION					
			PFO	PSS	PEM	PFO	PSS	PEM			
OT-1C-W001	PSS	0	N/A	N/A	N/A	N/A	N/A	N/A	N/A	NO	N/A

DRAWING NO.
26-26-85/CY-4A

REFERENCE TITLE



CONSTITUTION PIPELINE COMPANY, LLC.
USACOE & NYSDEC JOINT PERMIT
PROPOSED 30" NATURAL GAS PIPELINE
ADJACENT WETLAND OT-1C-W001
TEMPORARY CONTRACTOR YARD #4A
@ APPROX. MP 77 SCHOHARIE COUNTY, NEW YORK



NO.	DATE	BY	REVISION DESCRIPTION	W.O. NO.	CHK.	APP.	DRAWN BY:	DATE: 07-25-2014	ISSUED FOR BID:	SCALE: 1" = 50'
							CHECKED BY:	DATE:	ISSUED FOR CONSTRUCTION:	
							APPROVED BY:	DATE:	DRAWING NUMBER:	
							WO:			



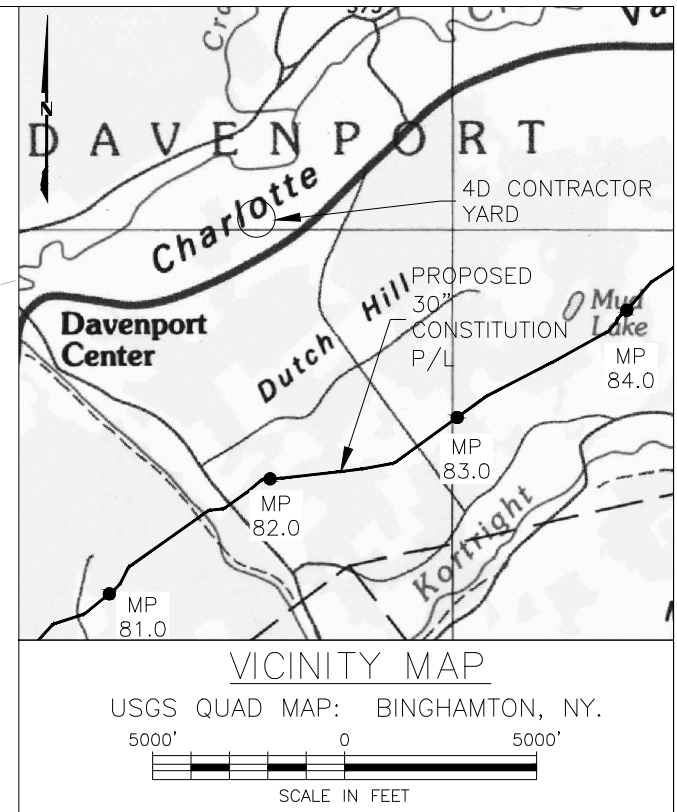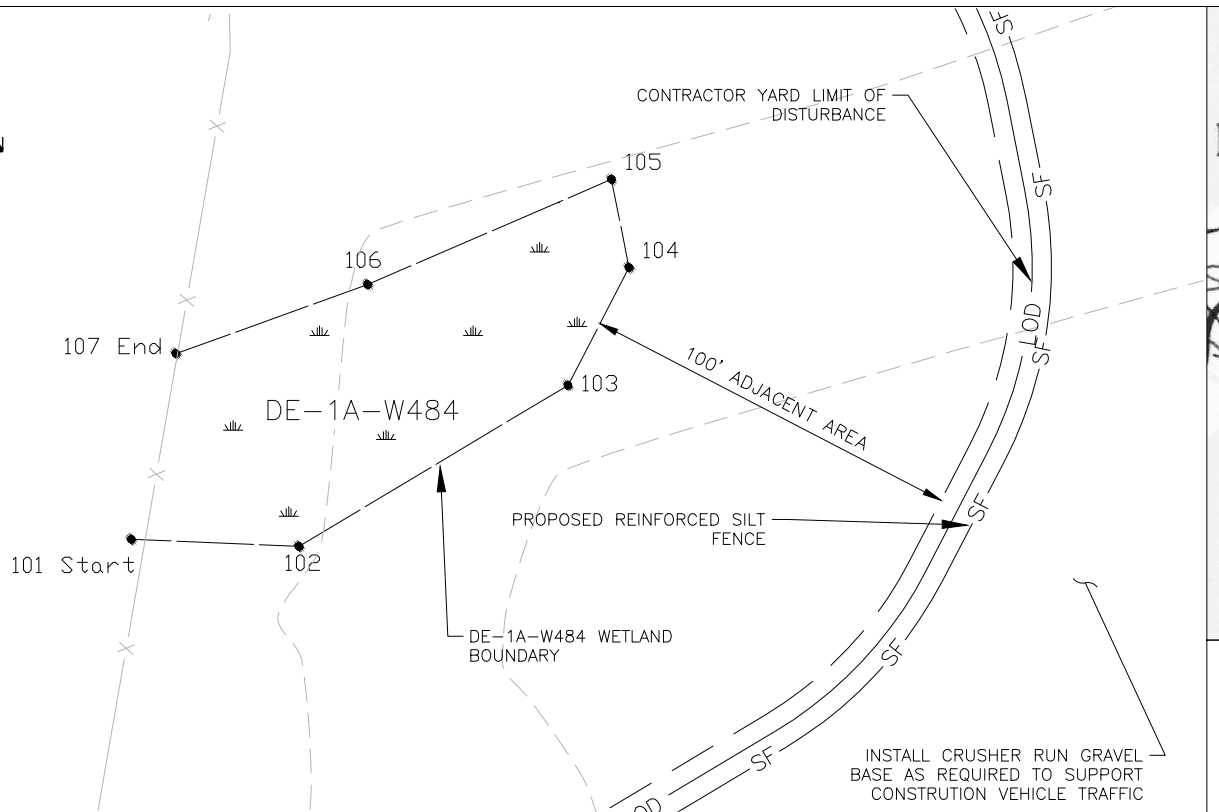



CY-4A-OT-1C-W001


SHEET 3
OF 13





SCALE: 1" = 50' HORIZONTAL

 APPLICATION NO.: NAN-2012-00449-UBR

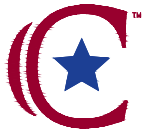

Wetland ID	Wetland Class	Crossing Length (feet)	Wetland Impact (acres)						State Wetland Classification	NYDEC Regulated Wetland (Y/N)	Crossing Method
											
			CONSTRUCTION			OPERATION					
PFO	PSS	PEM	PFO	PSS	PEM						
DE-1A-W484	PEM	0	N/A	N/A	N/A	N/A	N/A	N/A	WD-10, CLASS 1	YES	N/A

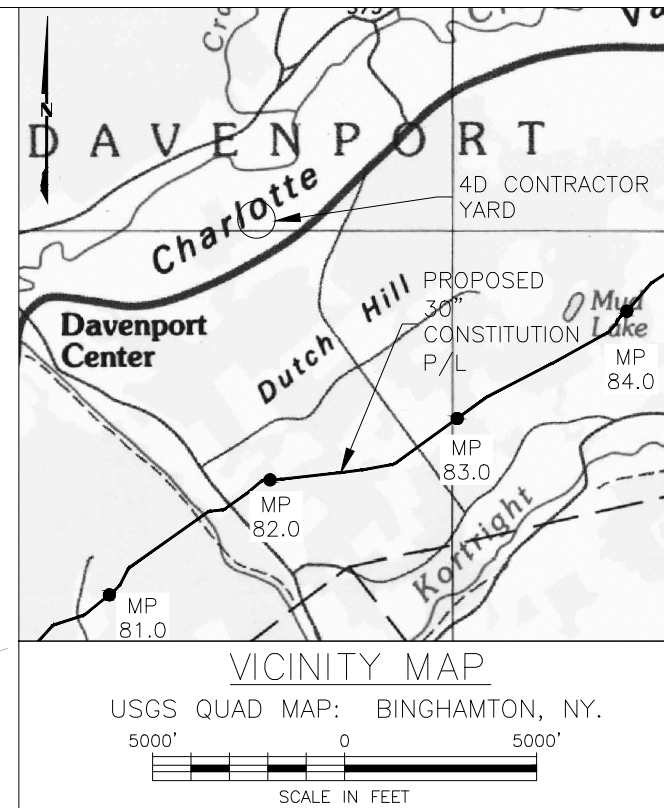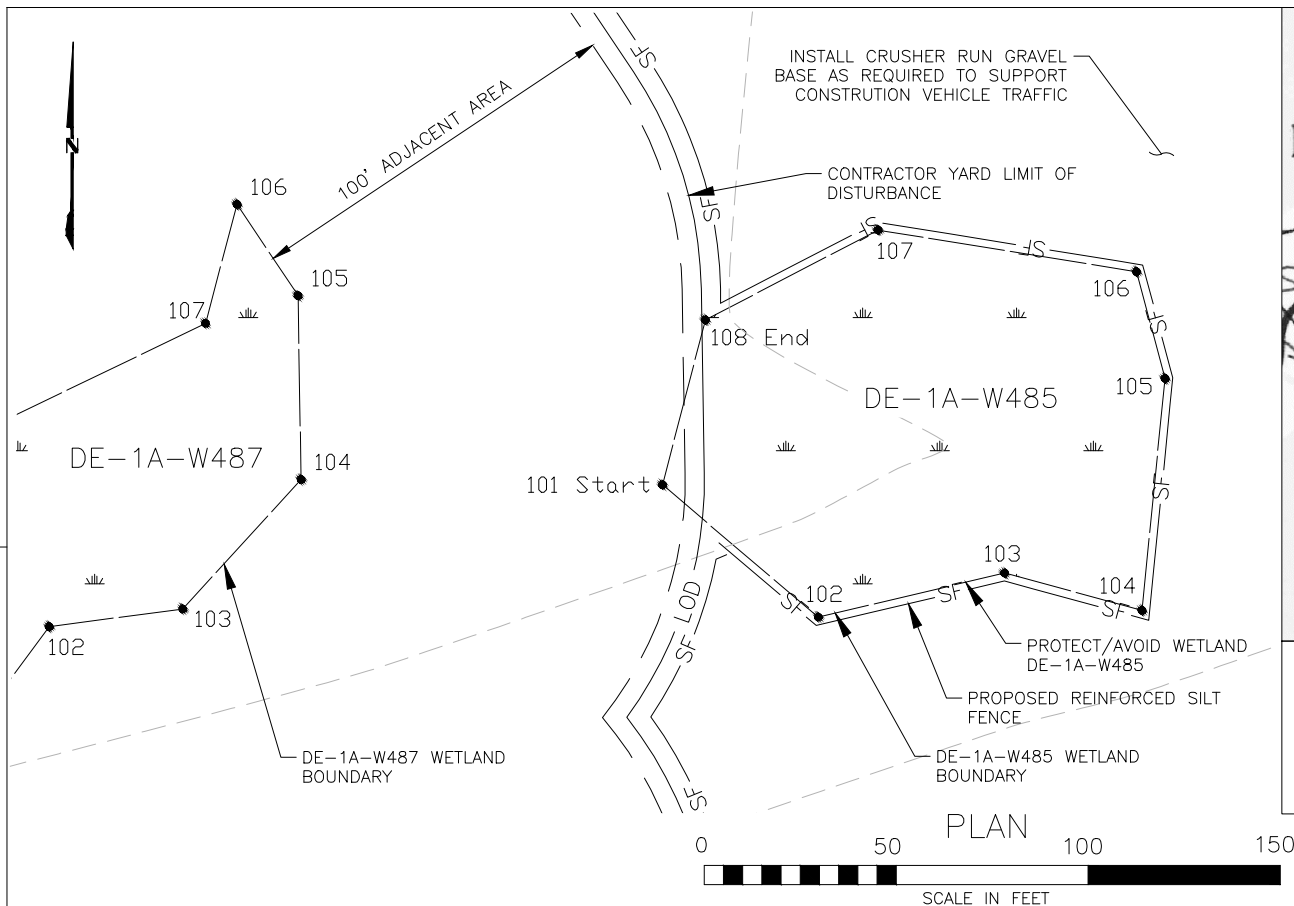
DRAWING NO. 26-26-85/CY-4D			REFERENCE TITLE			CONSTITUTION PIPELINE COMPANY, LLC. USACOE & NYSDEC JOINT PERMIT PROPOSED 30" NATURAL GAS PIPELINE ADJACENT WETLAND DE-1A-W484 TEMPORARY CONTRACTOR YARD # 4D @ APPROX. MP 83 SCHOHARIE COUNTY, NEW YORK					
						 CONSTITUTION PIPELINE					
NO.	DATE	BY	REVISION DESCRIPTION	W.O. NO.	CHK.	APP.	DRAWN BY:	DATE: 07-25-2014	ISSUED FOR BID:	SCALE: 1" = 50'	
							CHECKED BY:	DATE:	ISSUED FOR CONSTRUCTION:		
							APPROVED BY:	DATE:	DRAWING NUMBER:	CY-4D-DE-1A-W484	
							WO:			SHEET 4 OF 13	



SCALE: 1" = 50' HORIZONTAL

APPLICATION NO.: NAN-2012-00449-UBR



Wetland ID	Wetland Class	Crossing Length (feet)	Wetland Impact (acres)						State Wetland Classification	NYDEC Regulated Wetland (Y/N)	Crossing Method
											
			CONSTRUCTION			OPERATION					
			PFO	PSS	PEM	PFO	PSS	PEM			
DE-1A-W487	PEM	0	N/A	N/A	N/A	N/A	N/A	N/A	WD-10, CLASS 1	YES	N/A
DE-1A-W485	PEM	0	N/A	N/A	N/A	N/A	N/A	N/A	N/A	NO	N/A

DRAWING NO. 26-26-85/CY-4D			REFERENCE TITLE				<div>CONSTITUTION PIPELINE COMPANY, LLC. USACOE & NYSDEC JOINT PERMIT PROPOSED 30" NATURAL GAS PIPELINE ADJACENT WETLAND DE-1A-W487 & DE-1A-W485 TEMPORARY CONTRACTOR YARD # 4D @ APPROX. MP 83 SCHOHARIE COUNTY, NEW YORK</div> <div></div>			
NO.	DATE	BY	REVISION DESCRIPTION	W.O. NO.	CHK.	APP.				
							CHECKED BY:	DATE:	ISSUED FOR CONSTRUCTION:	
							APPROVED BY:	DATE:	DRAWING NUMBER:	CY-4D-DE-1A-W487- DE-1A-W485
							WO:			SHEET 5 OF 13







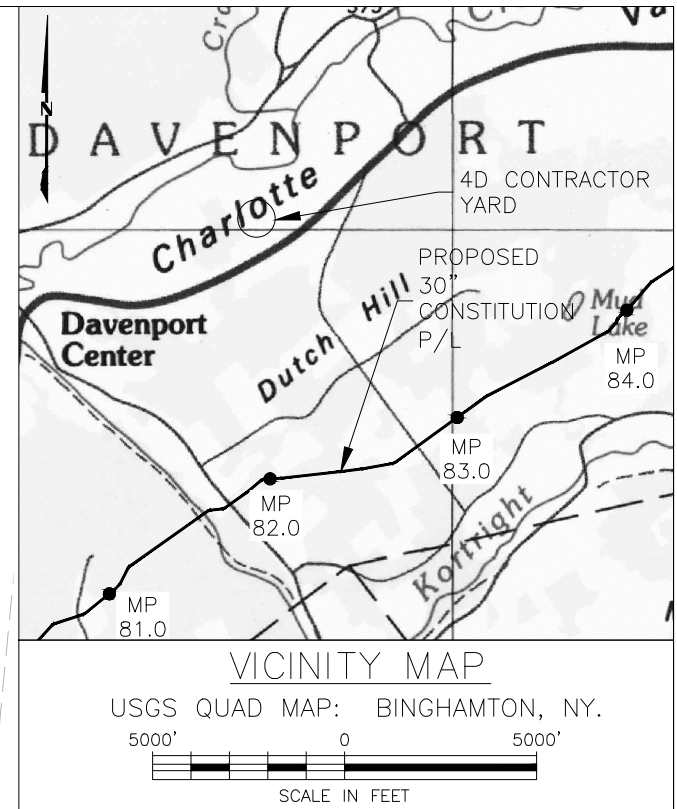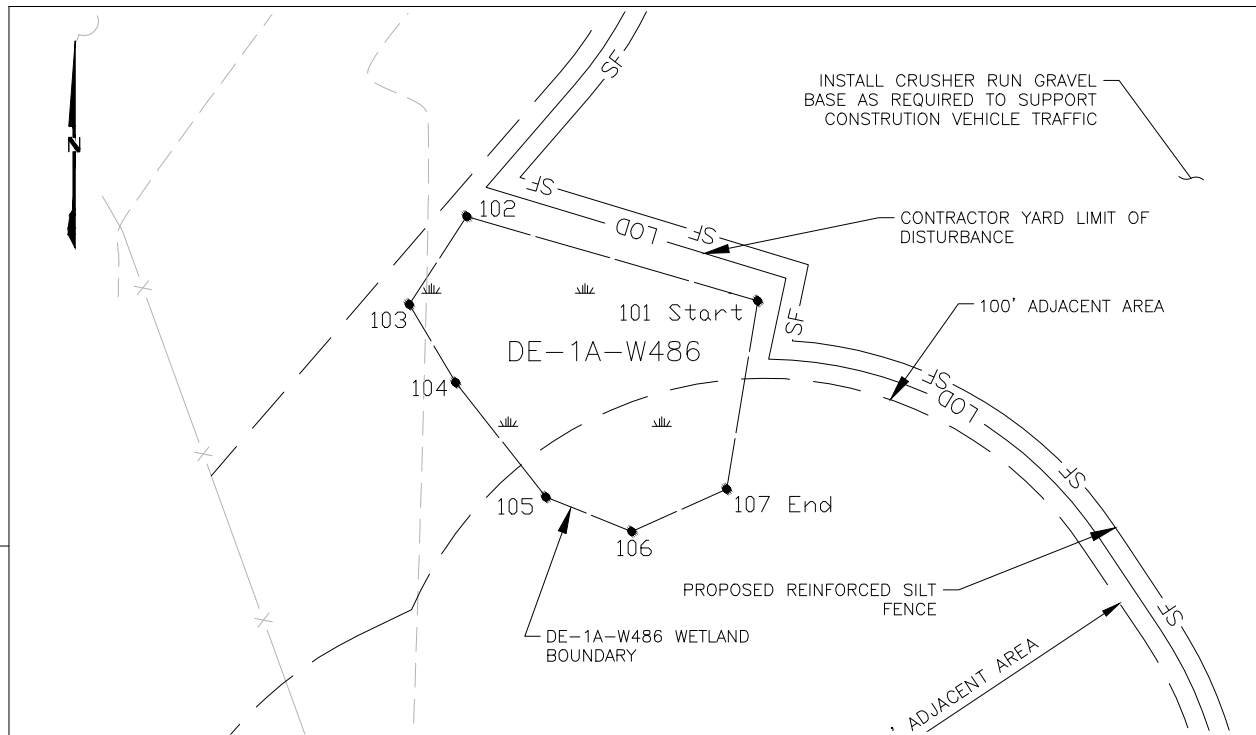

CY-4D-DE-1A-W487-
DE-1A-W485


SHEET 5
OF 13





SCALE: 1" = 50' HORIZONTAL

APPLICATION NO.: NAN-2012-00449-UBR

Wetland ID	Wetland Class	Crossing Length (feet)	Wetland Impact (acres)						State Wetland Classification	NYDEC Regulated Wetland (Y/N)	Crossing Method
											
			CONSTRUCTION			OPERATION					
PFO	PSS	PEM	PFO	PSS	PEM						
DE-1A-W486	PEM	0	N/A	N/A	N/A	N/A	N/A	N/A	N/A	NO	N/A

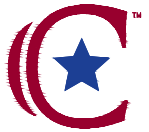



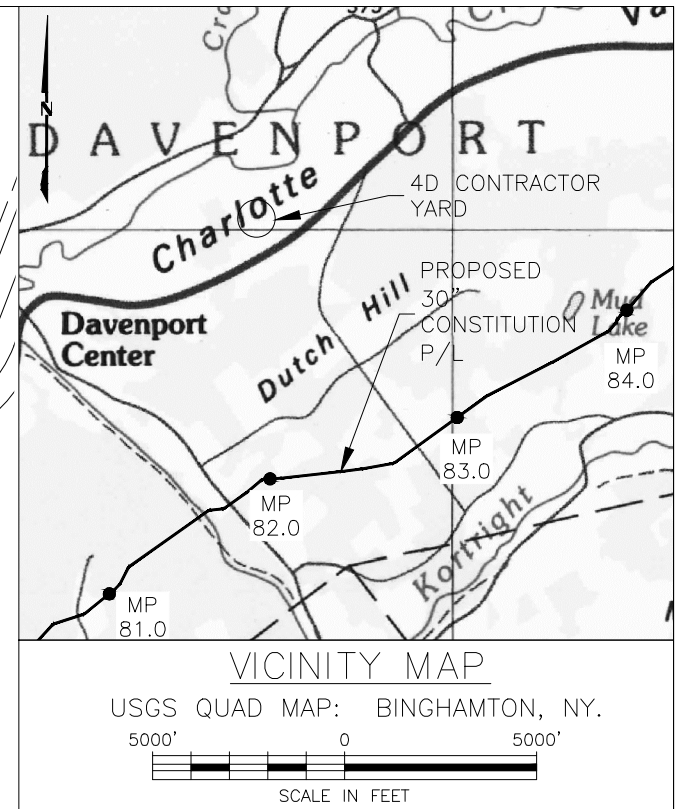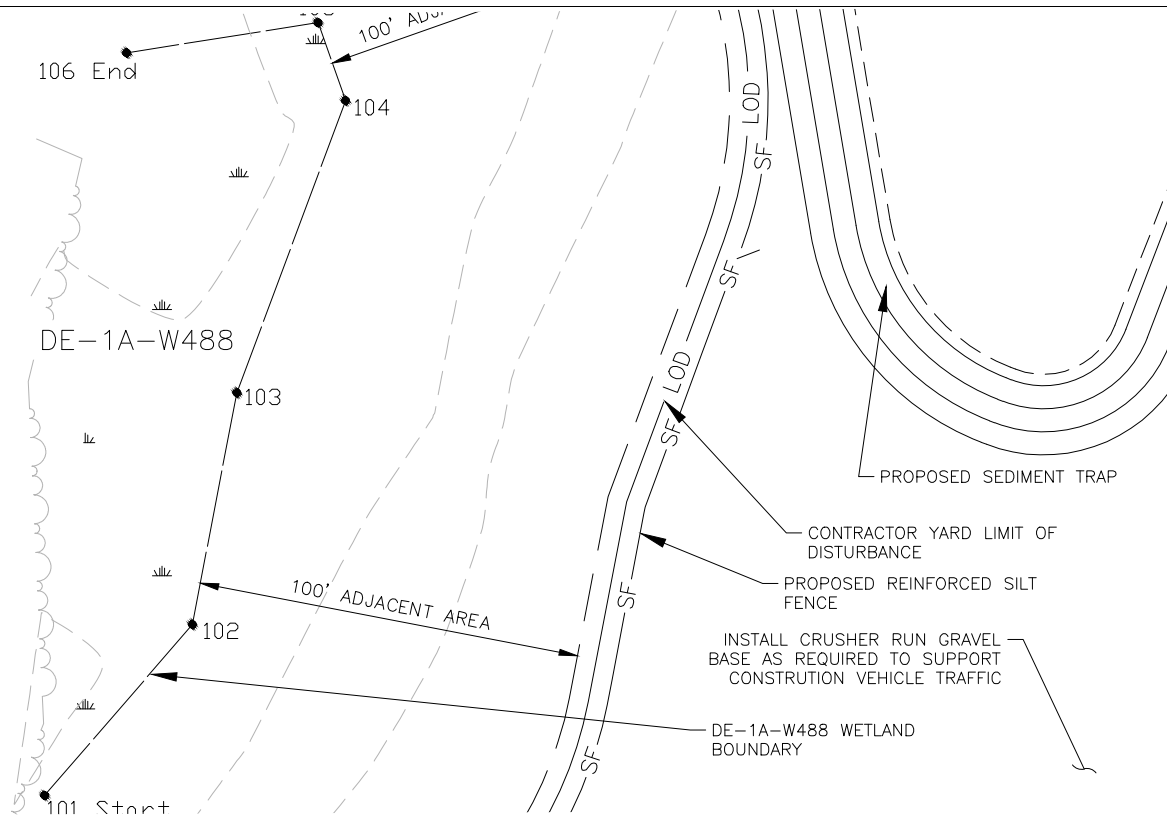

DRAWING NO.	REFERENCE TITLE	
26-26-85/CY-4D		<p>CONSTITUTION PIPELINE COMPANY, LLC. USACOE & NYSDEC JOINT PERMIT PROPOSED 30" NATURAL GAS PIPELINE ADJACENT WETLAND DE-1A-W486 TEMPORARY CONTRACTOR YARD # 4D @ APPROX. MP 83 SCHOHARIE COUNTY, NEW YORK</p> 

NO.	DATE	BY	REVISION DESCRIPTION	W.O. NO.	CHK.	APP.	DRAWN BY:	DATE: 07-25-2014	ISSUED FOR BID:	SCALE: 1" = 50'
							CHECKED BY:	DATE:	ISSUED FOR CONSTRUCTION:	
							APPROVED BY:	DATE:	DRAWING NUMBER:	
							WO:		CY-4D-DE-1A-W486	SHEET 6 OF 13




SCALE: 1" = 50' HORIZONTAL



APPLICATION NO.: NAN-2012-00449-UBR

Wetland ID	Wetland Class	Crossing Length (feet)	Wetland Impact (acres)						State Wetland Classification	NYDEC Regulated Wetland (Y/N)	Crossing Method
											
			CONSTRUCTION			OPERATION					
			PFO	PSS	PEM	PFO	PSS	PEM			
DE-1A-W488	PEM	0	N/A	N/A	N/A	N/A	N/A	N/A	WD-10, CLASS 1	YES	N/A

DRAWING NO. 26-26-85/CY-4D	REFERENCE TITLE	CONSTITUTION PIPELINE COMPANY, LLC. USACOE & NYSDEC JOINT PERMIT PROPOSED 30" NATURAL GAS PIPELINE ADJACENT WETLAND DE-1A-W488 TEMPORARY CONTRACTOR YARD # 4D @ APPROX. MP 83 SCHOHARIE COUNTY, NEW YORK
-------------------------------	-----------------	---

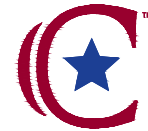

CONSTITUTION PIPELINE

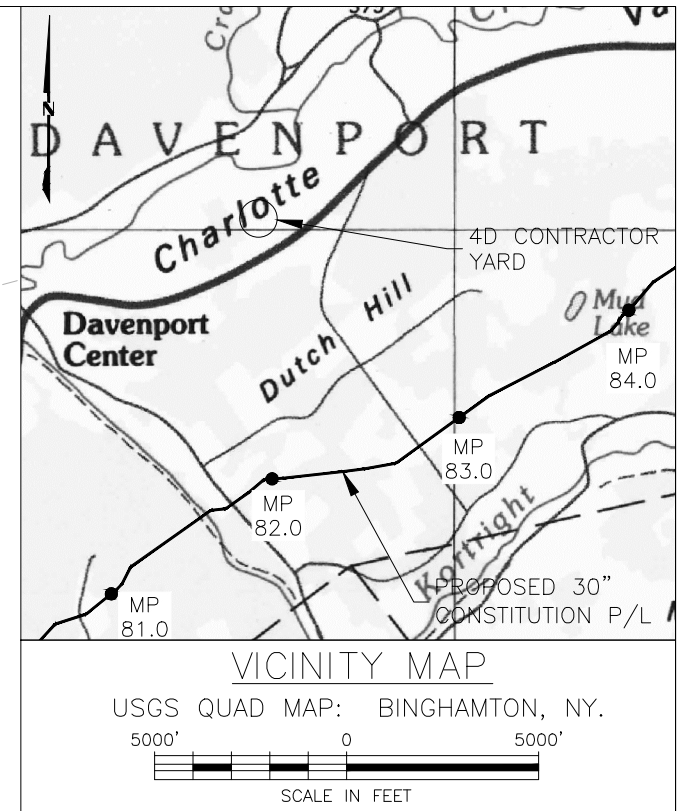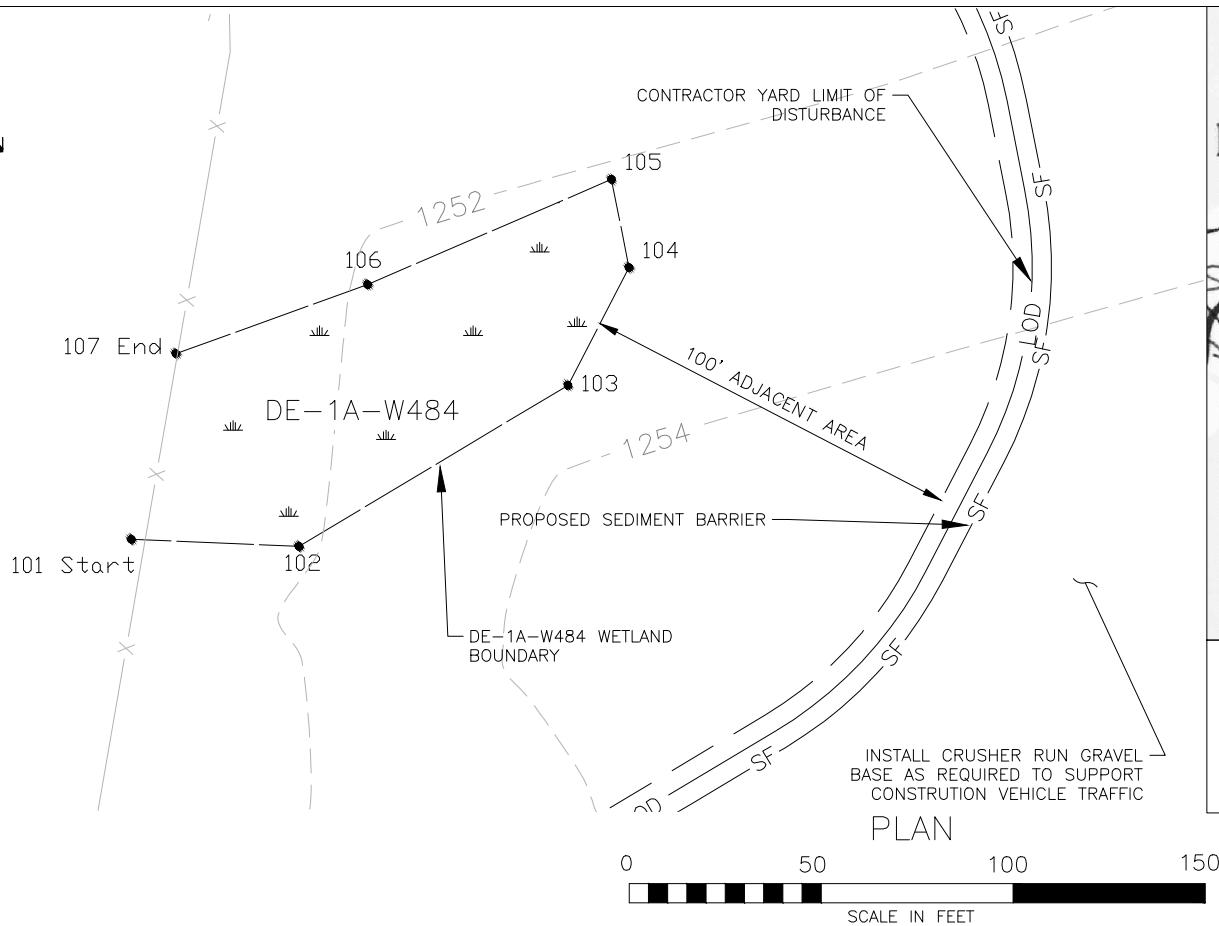
NO.	DATE	BY	REVISION DESCRIPTION	W.O. NO.	CHK.	APP.	DRAWN BY:	DATE: 07-25-2014	ISSUED FOR BID:	SCALE: 1" = 50'
							CHECKED BY:	DATE:	ISSUED FOR CONSTRUCTION:	
							APPROVED BY:	DATE:	DRAWING NUMBER:	
							WO:			





SCALE: 1" = 50' HORIZONTAL

APPLICATION NO.: NAN-2012-00449-UBR


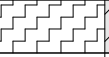

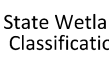

Wetland ID	Wetland Class	Crossing Length (feet)	NYSDEC Regulated 100 Ft. Adjacent Area (acres)						State Wetland Classification	NYDEC Regulated Wetland (Y/N)	Crossing Method
											
			CONSTRUCTION			OPERATION					
			AG	UF	OL	AG	UF	OL			
DE-1A-W484	PEM	0	N/A	N/A	N/A	N/A	N/A	N/A	WD-10, CLASS 1	YES	N/A

DRAWING NO.			REFERENCE TITLE				<div>CONSTITUTION PIPELINE COMPANY, LLC. USACOE & NYSDEC JOINT PERMIT PROPOSED 30" NATURAL GAS PIPELINE WETLAND ADJACENT AREA IMPACT DE-1A-W484 TEMPORARY CONTRACTOR YARD # 4D @ APPROX. MP 83 SCHOHARIE COUNTY, NEW YORK</div> <div></div>				
26-26-85/CY-4D			LYN-WAY FARM CONTRACTOR YARD								
NO.	DATE	BY	REVISION DESCRIPTION	W.O. NO.	CHK.	APP.	DRAWN BY:	DATE: 07-25-2014	ISSUED FOR BID:	SCALE: 1"= 50'	
							CHECKED BY:	DATE:	ISSUED FOR CONSTRUCTION:		
							APPROVED BY:	DATE:	DRAWING NUMBER:	CY-4D-DE-1A-W484-ADJACENT.1 SHEET 8 OF 13	
							WO:				





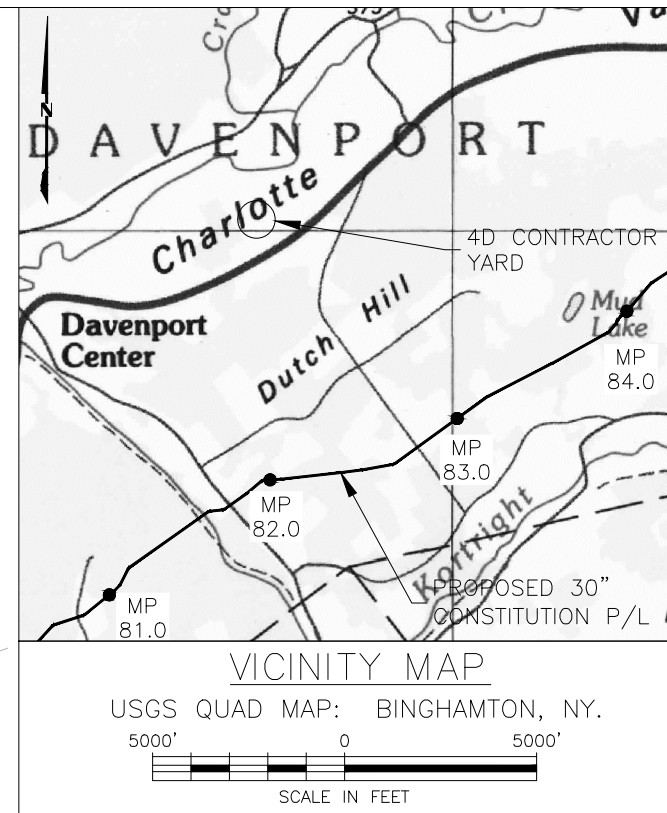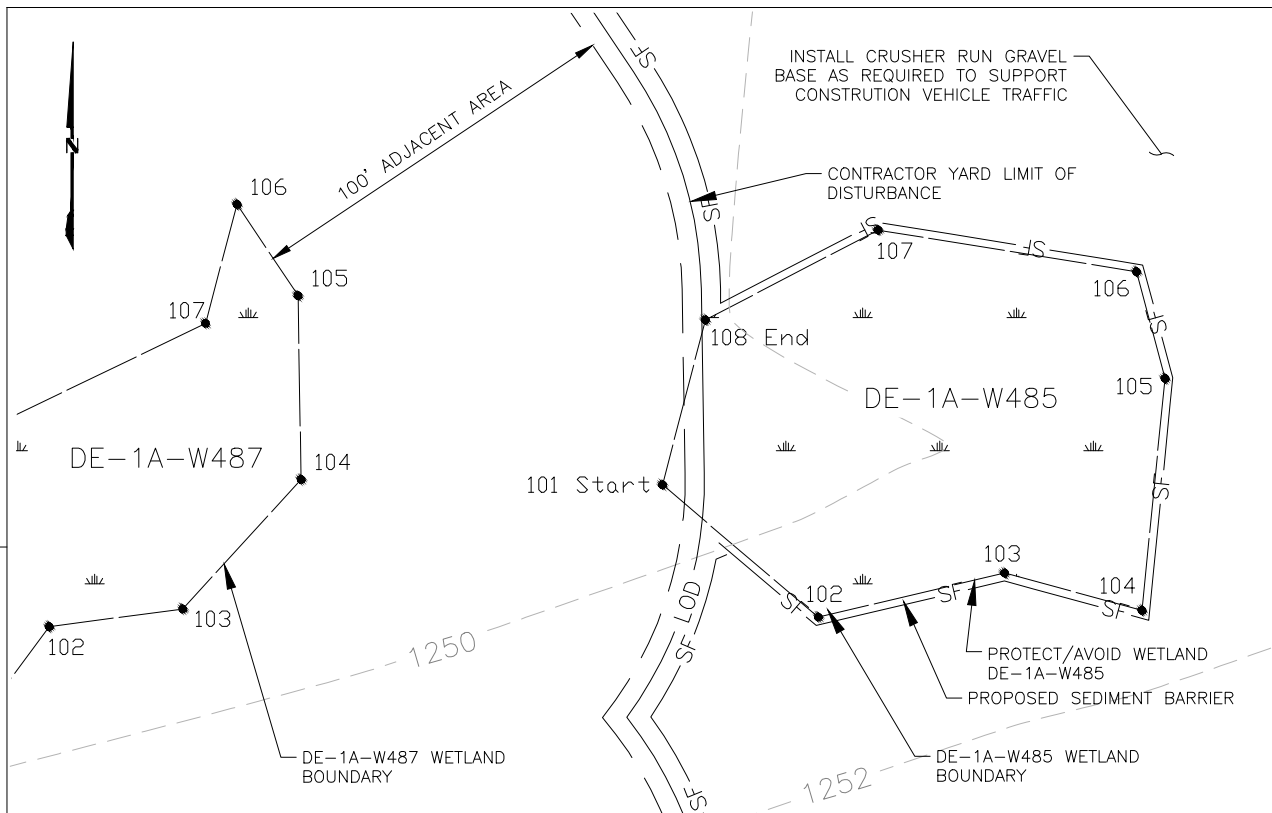

APPLICATION NO.: NAN-2012-00449-UBR




Wetland ID	Wetland Class	Crossing Length (feet)	NYSDEC Regulated 100 Ft. Adjacent Area (acres)						State Wetland Classification	NYDEC Regulated Wetland (Y/N)	Crossing Method						
																	
			CONSTRUCTION			OPERATION											
			AG	UF	OL	AG	UF	OL									
DE-1A-W487	PEM	0	N/A	N/A	N/A	N/A	N/A	N/A	WD-10, CLASS 1	YES	N/A						
DRAWING NO.		REFERENCE TITLE					<div>CONSTITUTION PIPELINE COMPANY, LLC. USACOE & NYSDEC JOINT PERMIT PROPOSED 30" NATURAL GAS PIPELINE WETLAND ADJACENT AREA IMPACT DE-1A-W487 TEMPORARY CONTRACTOR YARD # 4D @ APPROX. MP 83 SCHOHARIE COUNTY, NEW YORK</div> <div> CONSTITUTION PIPELINE</div>										
26-26-85/CY-4D		LYN-WAY FARM CONTRACTOR YARD															
NO.	DATE	BY	REVISION DESCRIPTION			W.O. NO.	CHK.	APP.	DRAWN BY:	DATE: 07-25-2014	ISSUED FOR BID:	SCALE: 1" = 50'					
									CHECKED BY:	DATE:	ISSUED FOR CONSTRUCTION:						
									APPROVED BY:	DATE:	DRAWING NUMBER:						
									WO:		CY-4D-DE-1A-W487- DE-1A-W485-ADJACENT.2	SHEET 9 OF 13					

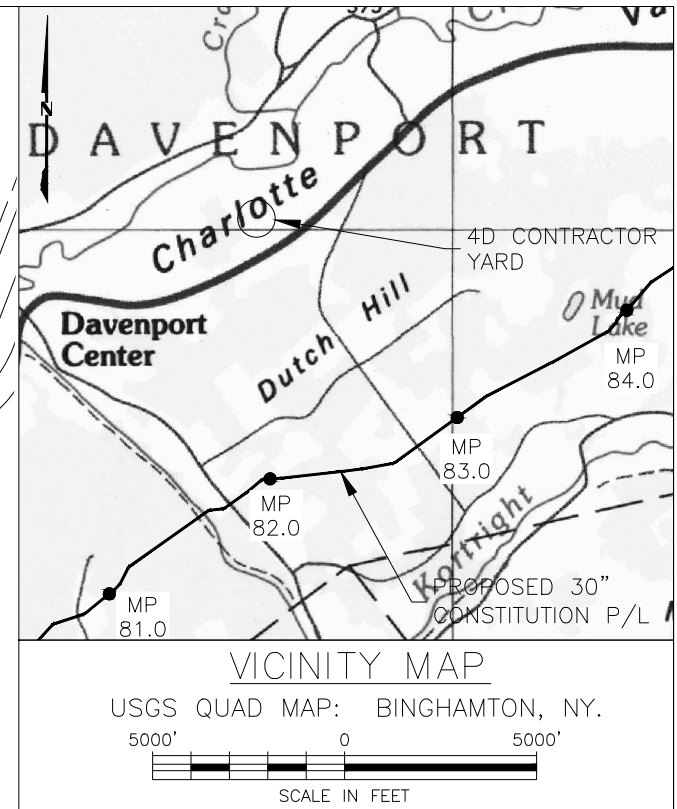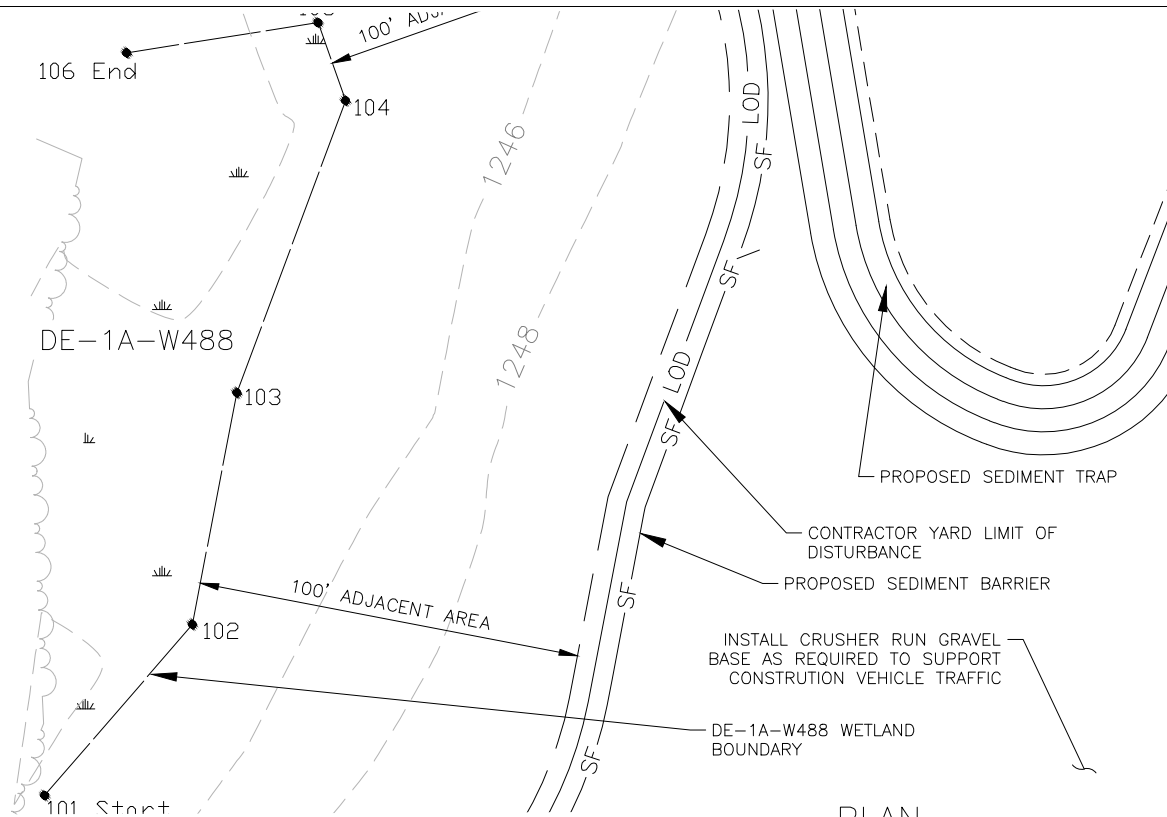




SCALE: 1" = 50' HORIZONTAL

APPLICATION NO.: NAN-2012-00449-UBR

APPLICATION NO.: NAW 2012-00445-001														
Wetland ID	Wetland Class	Crossing Length (feet)	NYSDEC Regulated 100 Ft. Adjacent Area (acres)						State Wetland Classification	NYDEC Regulated Wetland (Y/N)	Crossing Method			
														
			CONSTRUCTION			OPERATION								
AG	UF	OL	AG	UF	OL									
DE-1A-W488	PEM	0	N/A	N/A	N/A	N/A	N/A	N/A	WD-10, CLASS 1	YES	N/A			


DRAWING NO. 26-26-85/CY-4D			REFERENCE TITLE LYN-WAY FARM CONTRACTOR YARD			CONSTITUTION PIPELINE COMPANY, LLC. USACOE & NYSDEC JOINT PERMIT PROPOSED 30" NATURAL GAS PIPELINE WETLAND ADJACENT AREA IMPACT DE-1A-W488 TEMPORARY CONTRACTOR YARD # 4D @ APPROX. MP 83 SCHOHARIE COUNTY, NEW YORK					
NO.	DATE	BY	REVISION DESCRIPTION	W.O. NO.	CHK.	APP.	DRAWN BY:	DATE: 07-25-2014	ISSUED FOR BID:	SCALE: 1" = 50'	
							CHECKED BY:	DATE:	ISSUED FOR CONSTRUCTION:		
							APPROVED BY:	DATE:	DRAWING NUMBER:	CY-4D-DE-1A-W488-ADJACENT.3	
							WO:			SHEET 10 OF 13	




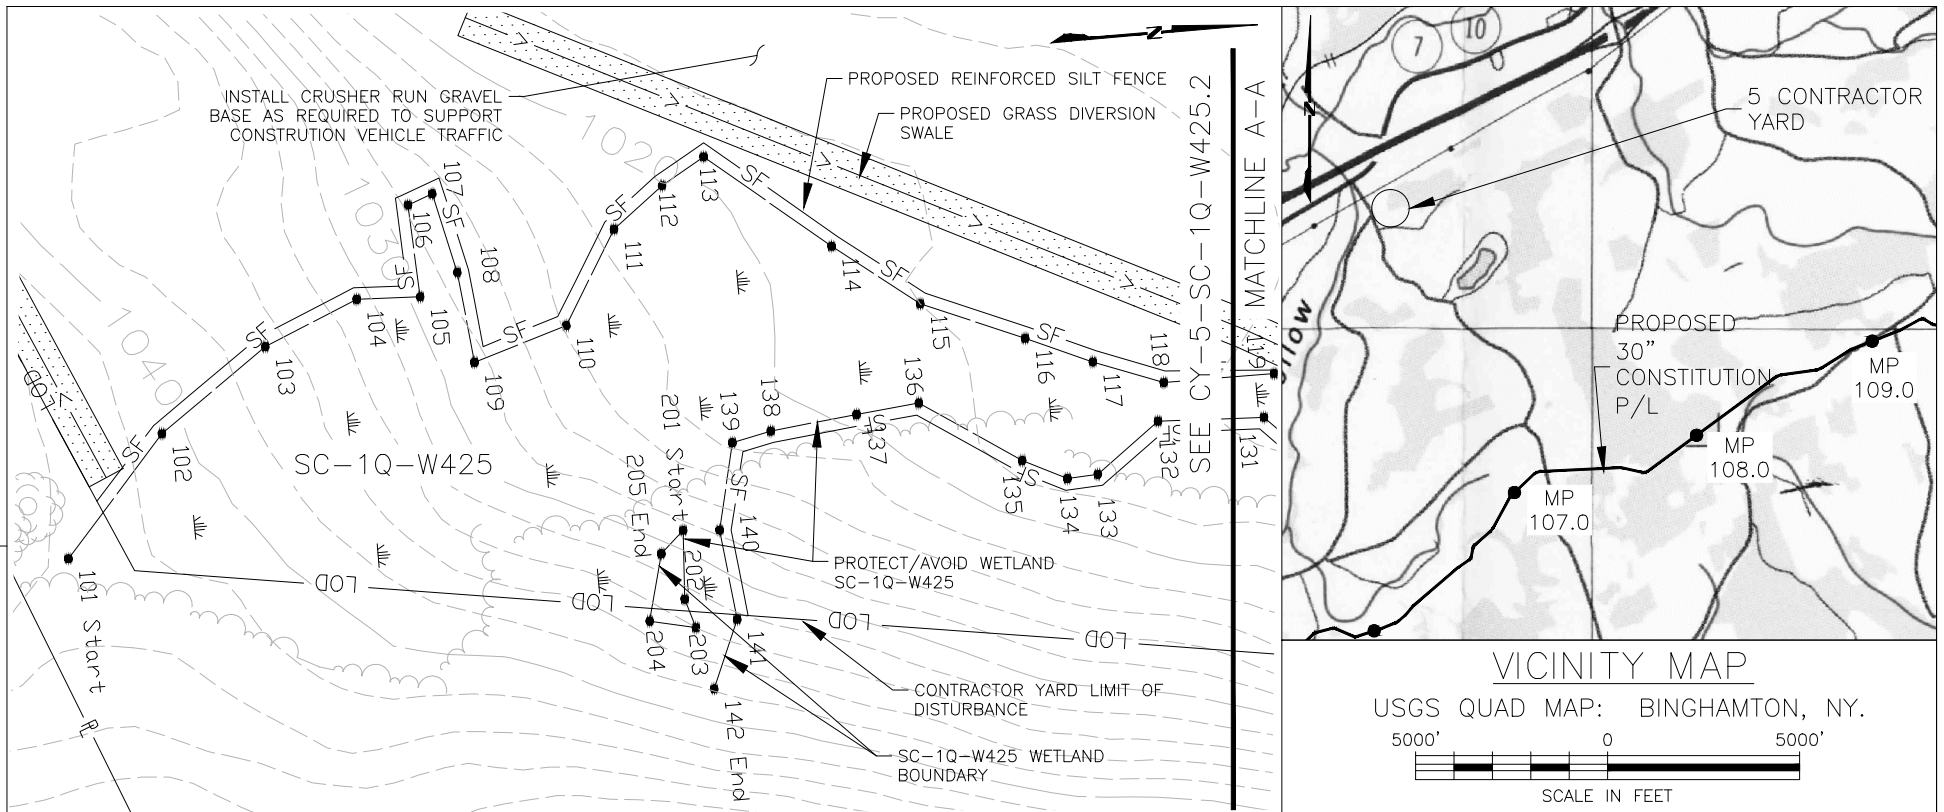


SCALE: 1" = 50' HORIZONTAL

APPLICATION NO.: NAN-2012-00449-UBR

Wetland ID	Wetland Class	Crossing Length (feet)	Wetland Impact (acres)						State Wetland Classification	NYDEC Regulated Wetland (Y/N)	Crossing Method	
			CONSTRUCTION			OPERATION						
PFO	PSS	PEM	PFO	PSS	PEM							
SC-1Q-W425	PEM	0	N/A	N/A	N/A	N/A	N/A	N/A	N/A	NO	N/A	
DRAWING NO.		REFERENCE TITLE					<div>CONSTITUTION PIPELINE COMPANY, LLC.</div> <div>USACOE & NYSDEC JOINT PERMIT</div> <div>PROPOSED 30" NATURAL GAS PIPELINE</div> <div>ADJACENT WETLAND SC-1Q-W425</div> <div>TEMPORARY CONTRACTOR YARD #5</div> <div>@ APPROX. MP 107 SCHOHARIE COUNTY, NEW YORK</div> <div> CONSTITUTION PIPELINE</div>					
26-26-85/CY-5												
NO.	DATE	BY	REVISION DESCRIPTION		W.O. NO.	CHK.	APP.	DRAWN BY:	DATE: 07-25-2014	ISSUED FOR BID:	SCALE: 1" = 50'	
								CHECKED BY:	DATE:	ISSUED FOR CONSTRUCTION:		
								APPROVED BY:	DATE:	DRAWING NUMBER:	CY-5-SC-1Q-W425.1	SHEET 11
								WO:				



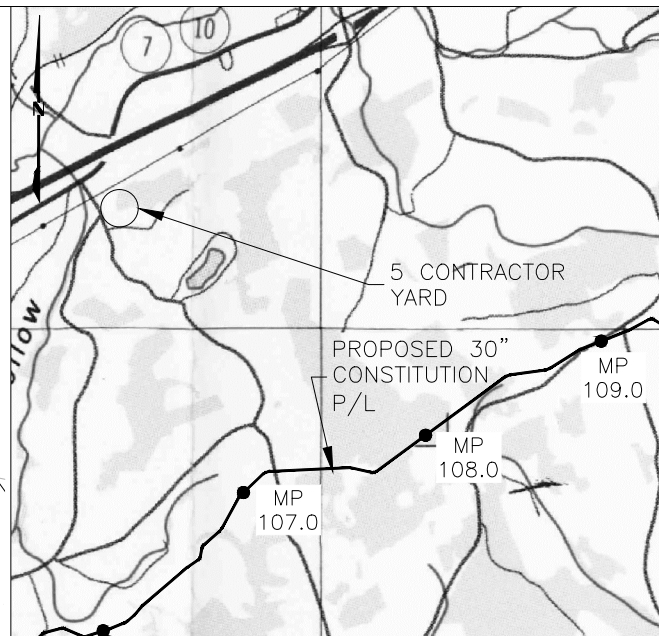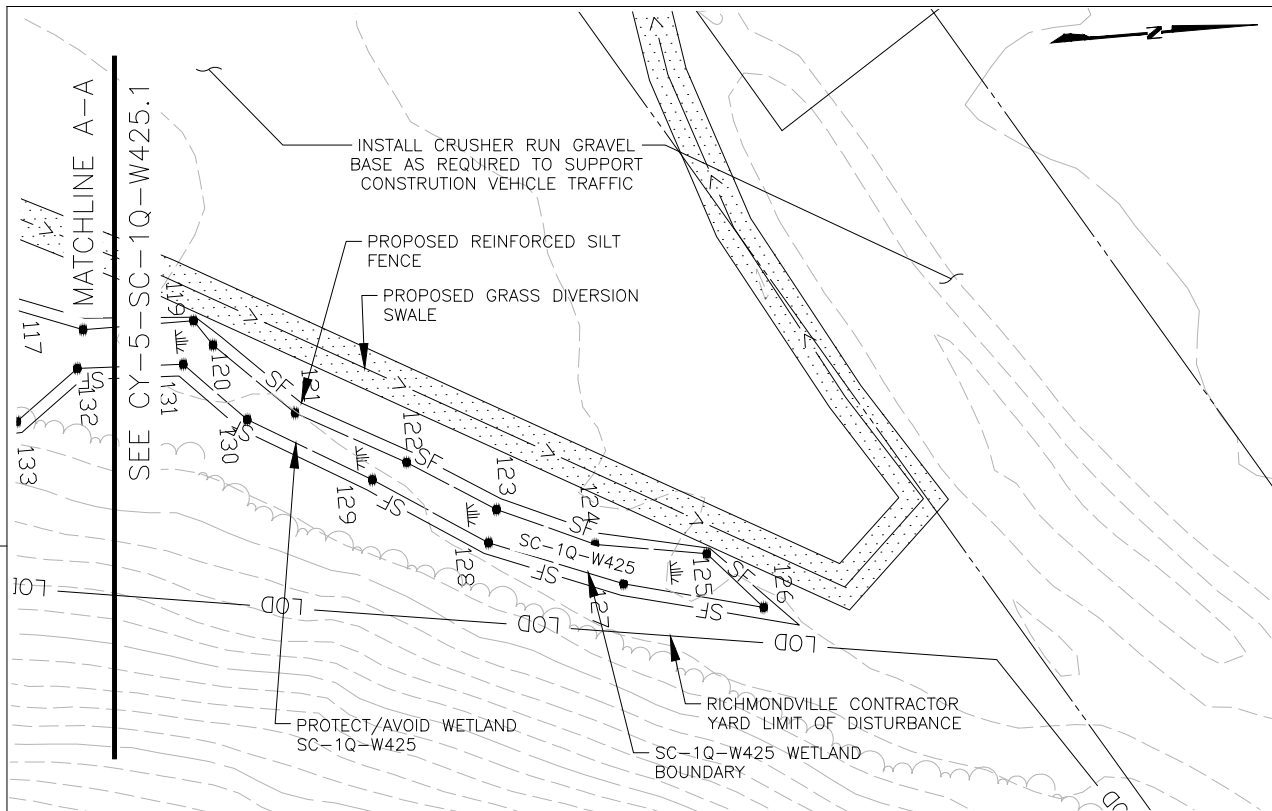

VICINITY MAP

USGS QUAD MAP: BINGHAMTON, NY.









PLAN



SCALE: 1" = 50' HORIZONTAL

APPLICATION NO.: NAN-2012-00449-UBR

Wetland ID	Wetland Class	Crossing Length (feet)	Wetland Impact (acres)						State Wetland Classification	NYDEC Regulated Wetland (Y/N)	Crossing Method
											
			CONSTRUCTION			OPERATION					
PFO	PSS	PEM	PFO	PSS	PEM						
SC-1Q-W425	PEM	0	N/A	N/A	N/A	N/A	N/A	N/A	N/A	NO	N/A

DRAWING NO.
26-26-85/CY-5

REFERENCE TITLE



CONSTITUTION PIPELINE COMPANY, LLC.
USACOE & NYSDEC JOINT PERMIT
PROPOSED 30" NATURAL GAS PIPELINE
ADJACENT WETLAND SC-1Q-W425
TEMPORARY CONTRACTOR YARD #5
@ APPROX. MP 107 SCHOHARIE COUNTY, NEW YORK



NO.	DATE	BY	REVISION DESCRIPTION	W.O. NO.	CHK.	APP.	DRAWN BY:	DATE: 07-25-2014	ISSUED FOR BID:	SCALE: 1" = 50'
							CHECKED BY:	DATE:	ISSUED FOR CONSTRUCTION:	
							APPROVED BY:	DATE:	DRAWING NUMBER:	
							WO:			


CY-5-SC-1Q-W425.2

SHEET 12
OF 13

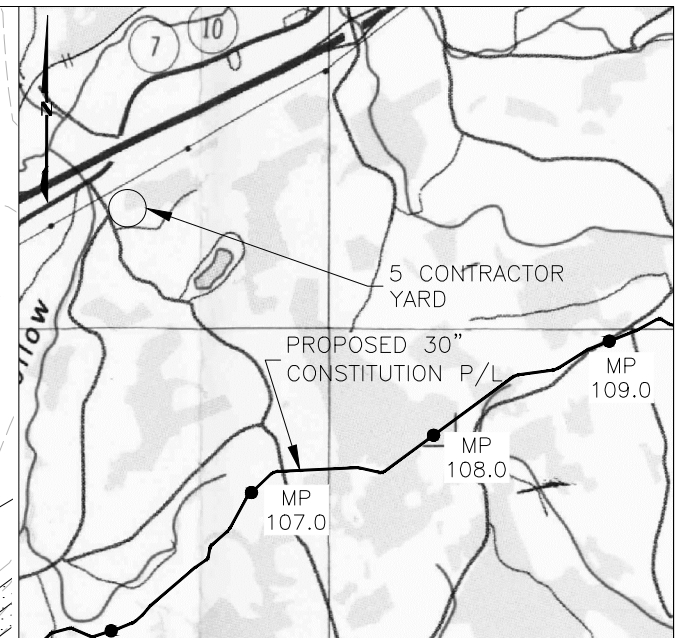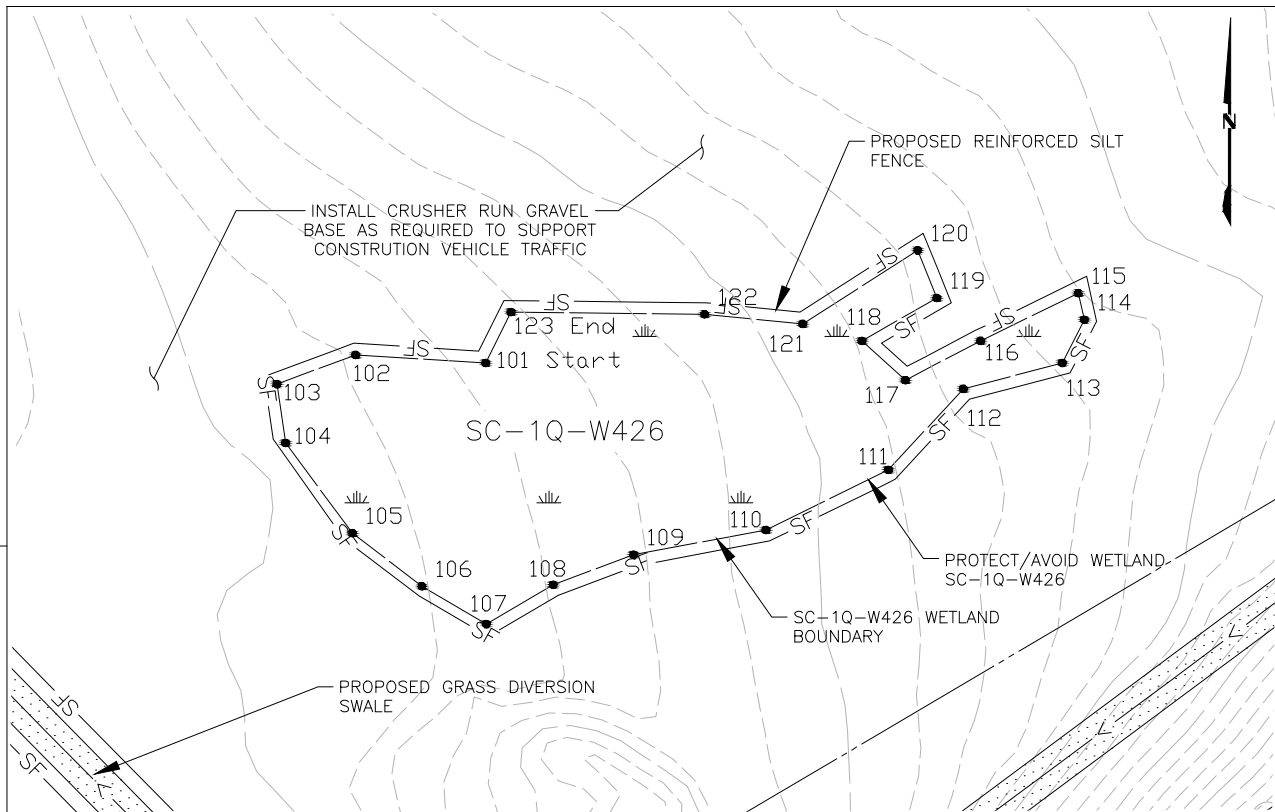


VICINITY MAP

USGS QUAD MAP: BINGHAMTON, NY.

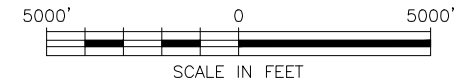



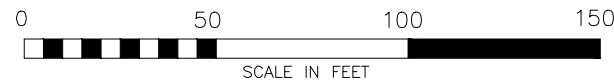



PLAN



SCALE: 1" = 50' HORIZONTAL

APPLICATION NO.: NAN-2012-00449-UBR

Wetland ID	Wetland Class	Crossing Length (feet)	Wetland Impact (acres)						State Wetland Classification	NYDEC Regulated Wetland (Y/N)	Crossing Method	
												
			CONSTRUCTION			OPERATION						
			PFO	PSS	PEM	PFO	PSS	PEM				
SC-1Q-W426	PEM	0	N/A	N/A	N/A	N/A	N/A	N/A	N/A	N/A	NO	N/A

DRAWING NO.
26-26-85/CY-5

REFERENCE TITLE

CONSTITUTION PIPELINE COMPANY, LLC.
USACOE & NYSDEC JOINT PERMIT
PROPOSED 30" NATURAL GAS PIPELINE
ADJACENT WETLAND SC-1Q-W426
TEMPORARY CONTRACTOR YARD #5
@ APPROX. MP 107 SCHOHARIE COUNTY, NEW YORK



NO.	DATE	BY	REVISION DESCRIPTION	W.O. NO.	CHK.	APP.	DRAWN BY:	DATE: 07-25-2014	ISSUED FOR BID:	SCALE: 1" = 50'
							CHECKED BY:	DATE:	ISSUED FOR CONSTRUCTION:	
							APPROVED BY:	DATE:	DRAWING NUMBER:	
							WO:		CY-5-SC-1Q-W426	

SHEET 13
OF 13